
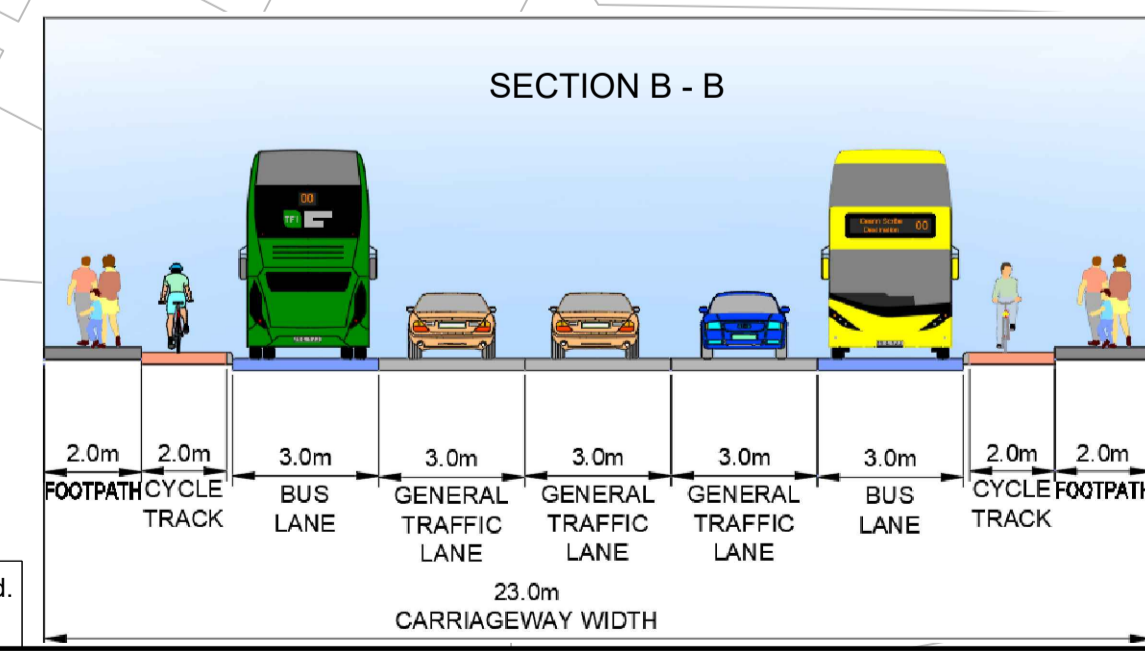
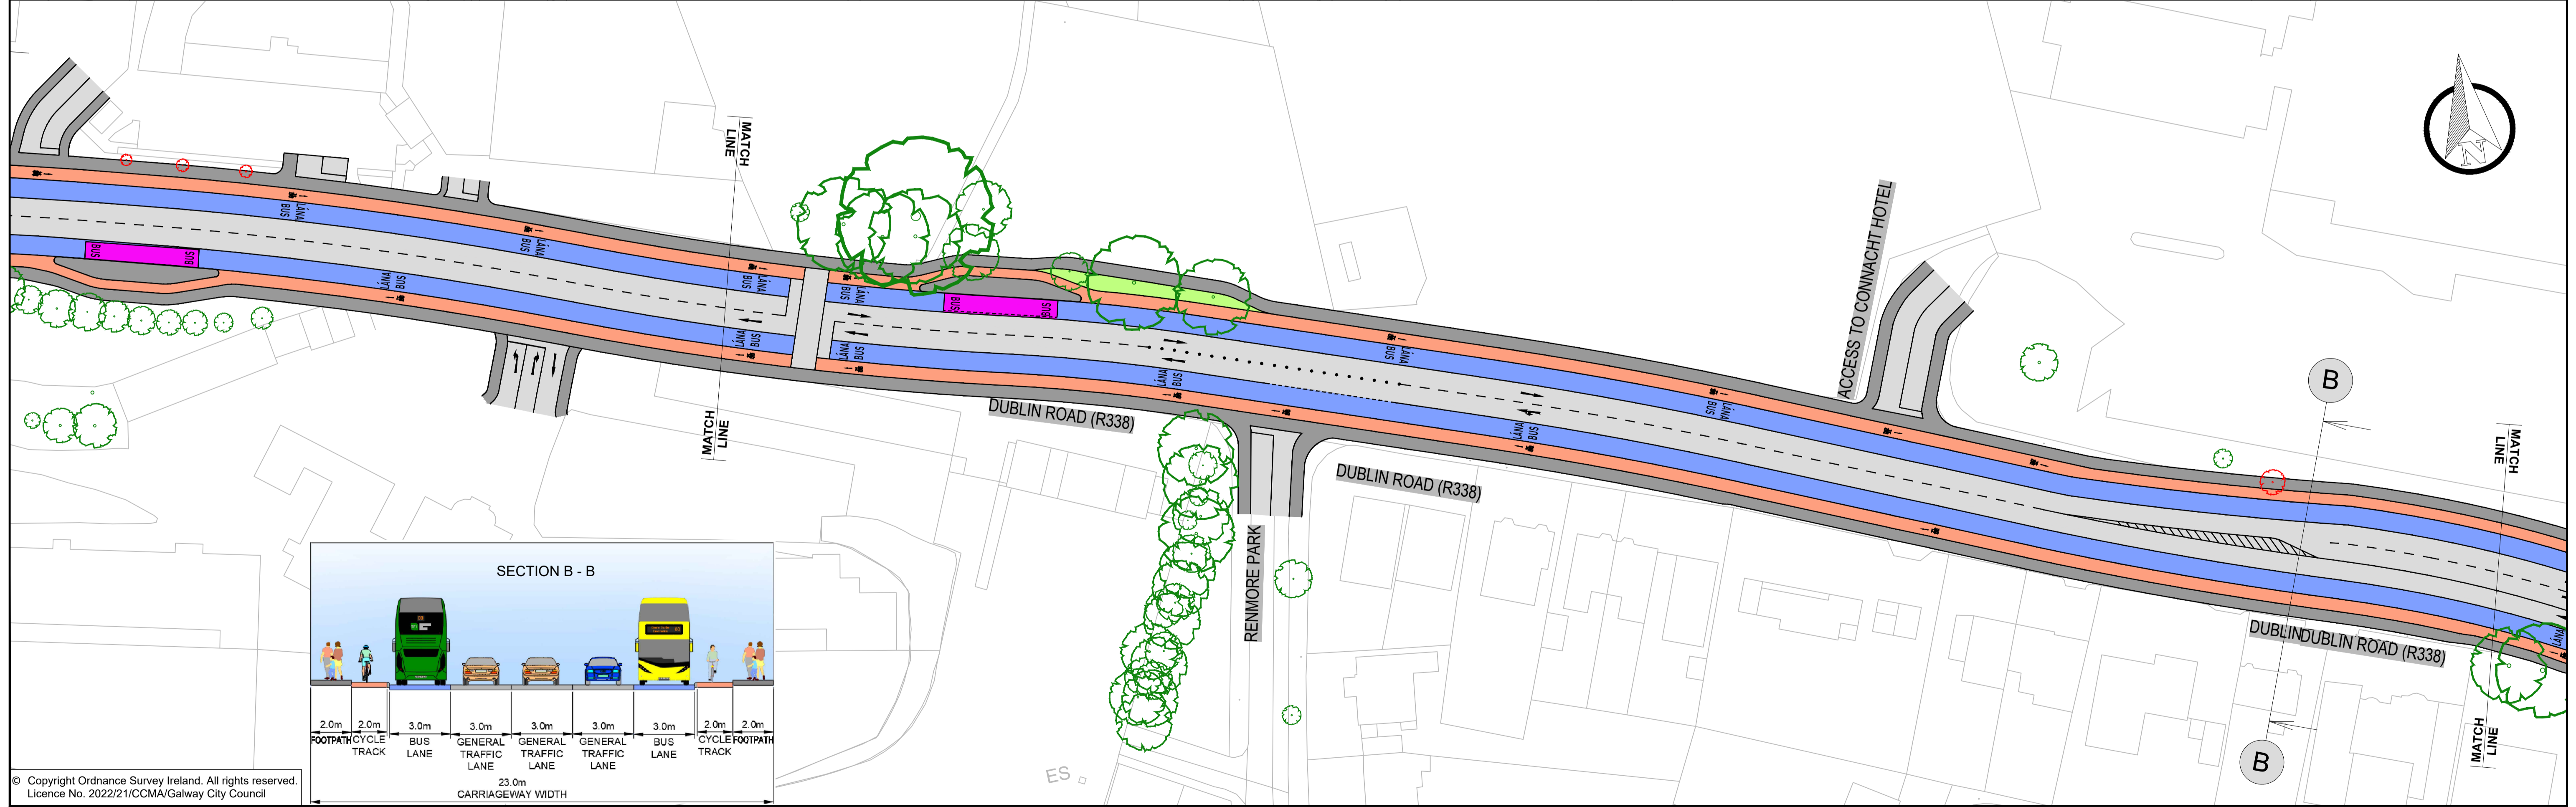
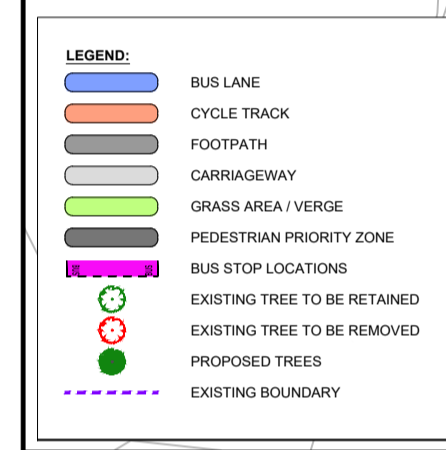
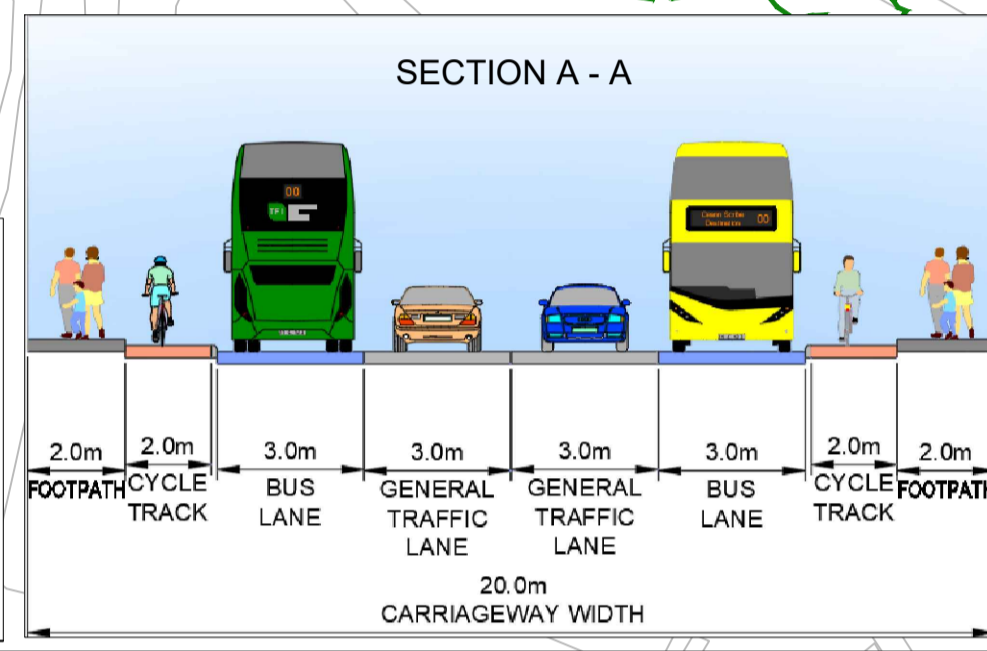


APPENDIX A: General Arrangement Drawings

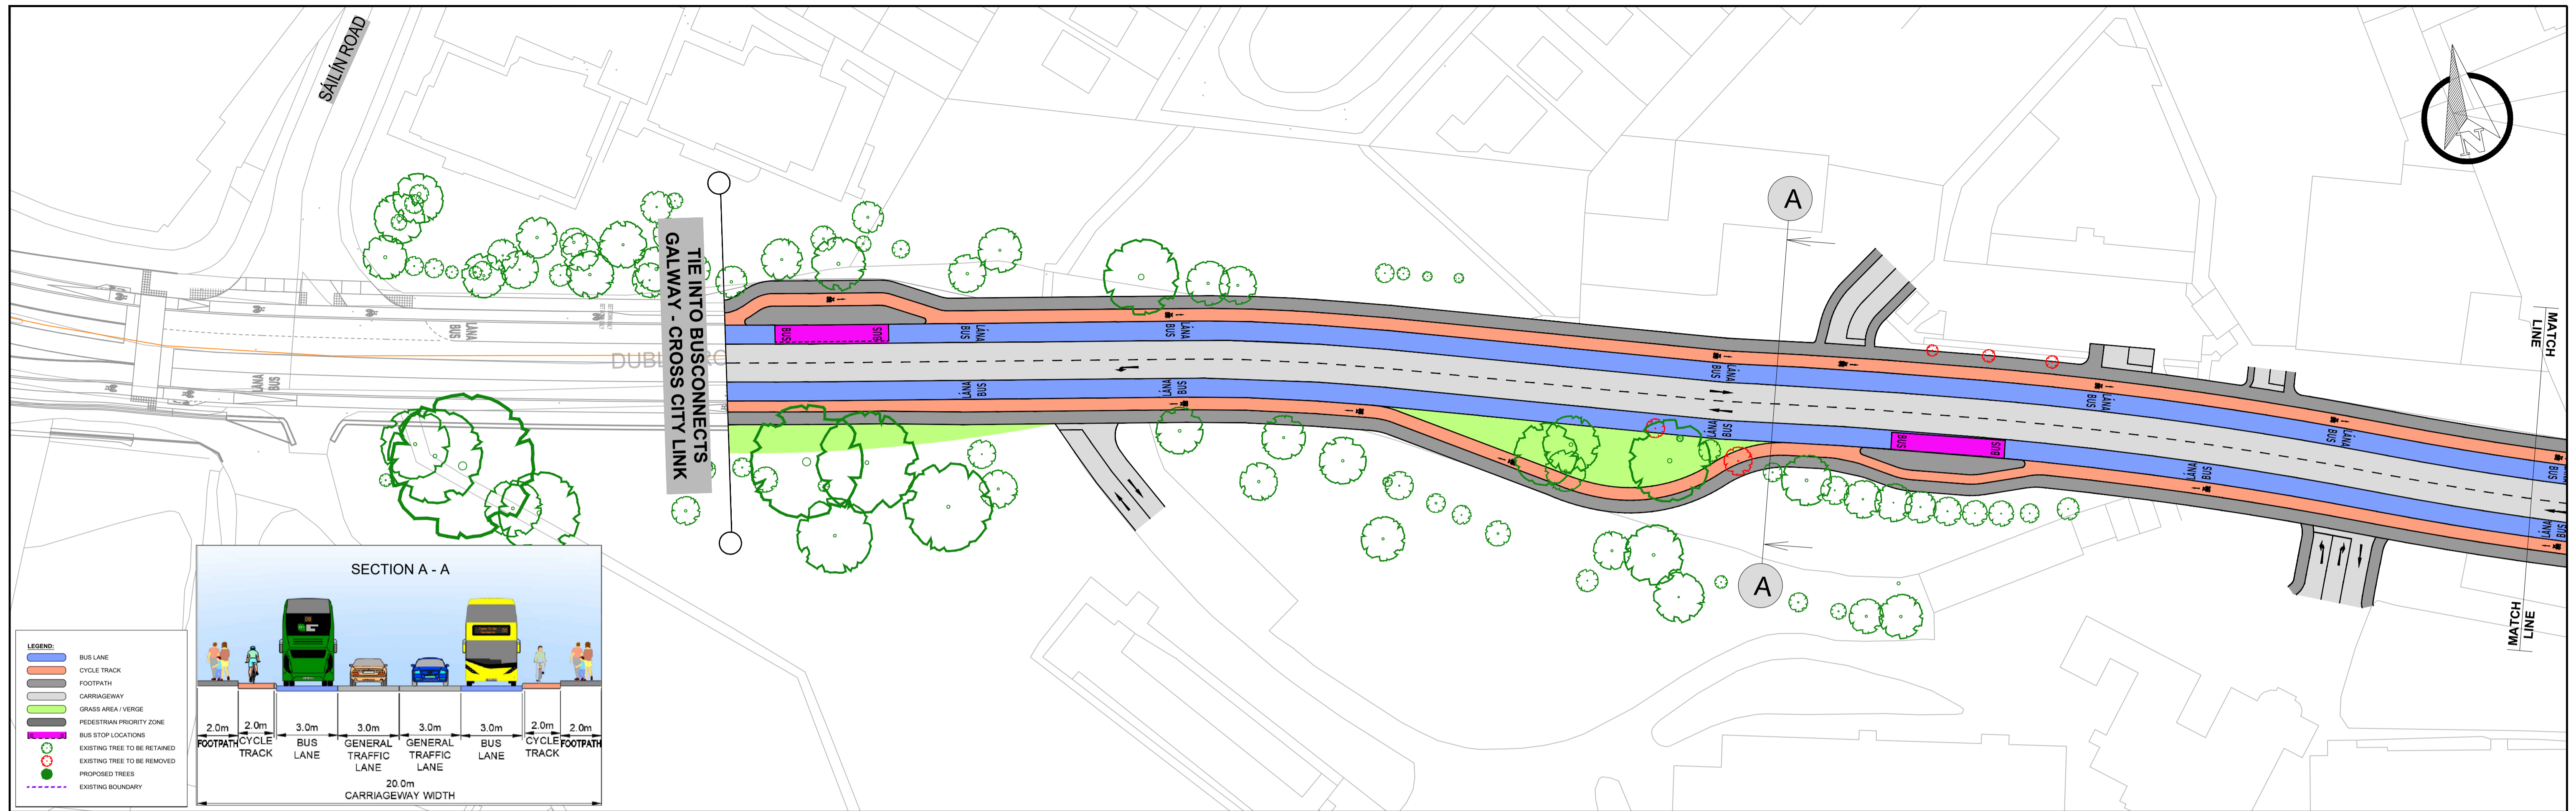


© Copyright Ordnance Survey Ireland. All rights reserved. Licence No. 2022/21/CCMA/Galway City Council

Tionscald Éireann Project Ireland 2040

BUS CONNECTS GALWAY
SUSTAINABLE TRANSPORT FOR A BETTER CITY.

NTA
Udarás Náisiúnta Iompair
National Transport Authority


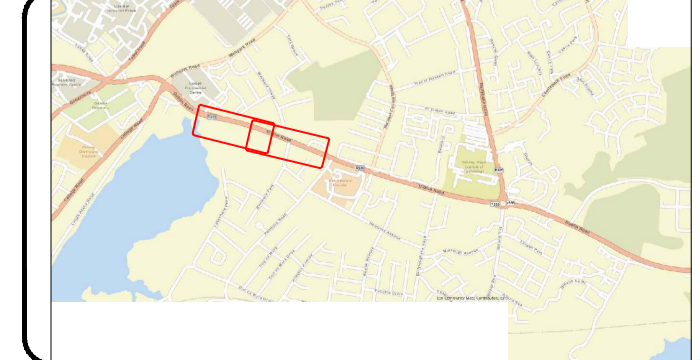


Notes:
DO NOT SCALE, use figured dimensions only. All levels are referred to Ordnance Survey Datum, Malin Head.
This drawing is the property of Barry Transportation. It is a confidential document and must not be copied, used, or its contents divulged without prior written consent. This document should not be relied on or used in circumstances other than those for which it was originally prepared. Barry Transportation accepts no responsibility for this document to any other party other than the party by whom it was commissioned.

Rev.	Date	Drawn	Description	Chk'd	Appr.
P01	08/03/2023	WV	ISSUE FOR INFORMATION	RC	JN

Project Title:	BUSCONNECTS GALWAY: DUBLIN ROAD	Status:	S3
Drawing Title:	PREFERRED OPTION SHEET 1 OF 6	Rev:	P01
Designed: WV	Drawn: WV	Approved: JN	Reviewed: JN
Drawn No.:	22047-BTL-ZZ-DR-CR-06000	Scale at A1:	1:500
Date:	MAR 2023		

File Name: R322-Projects\22047 - BusConnects Galway - Dublin Road\00_GEM\020_Drawing\22047-BTL-ZZ-DR-CR-06000_Prefereed_RouteP01.dwg

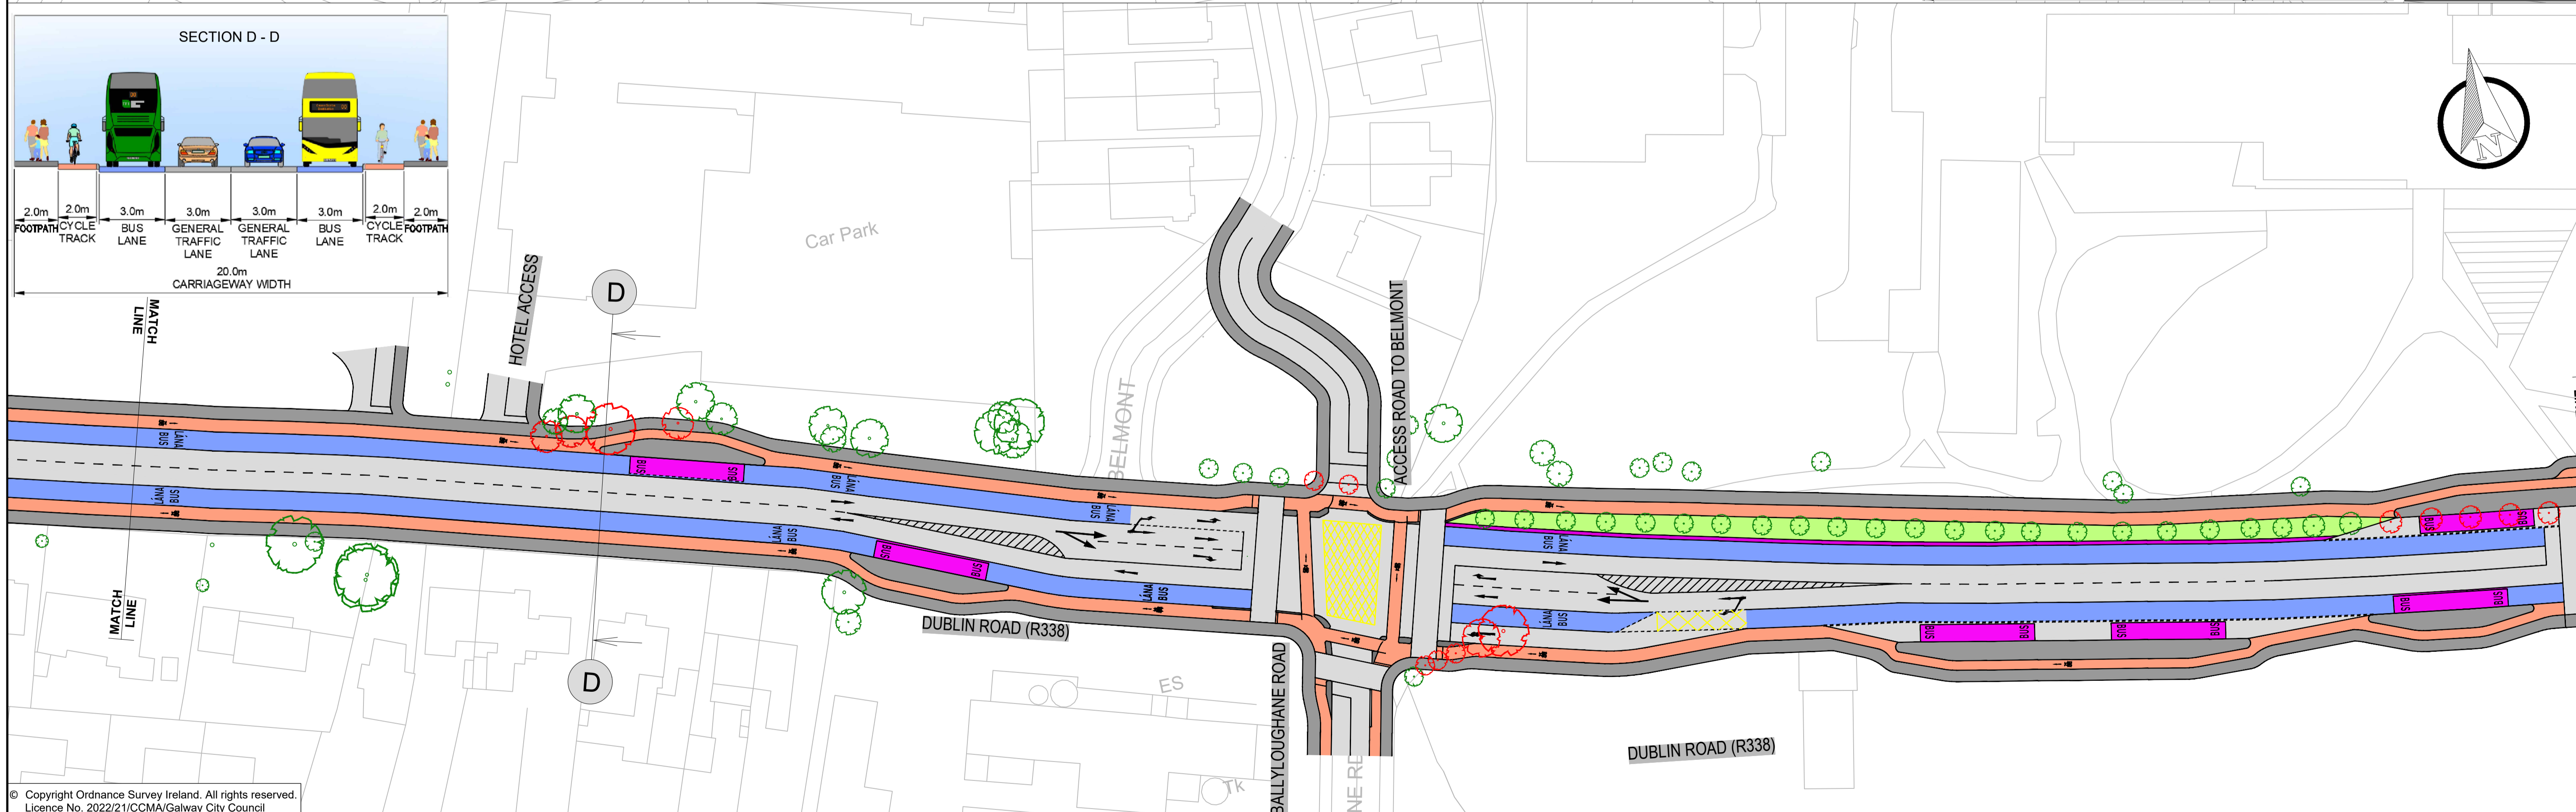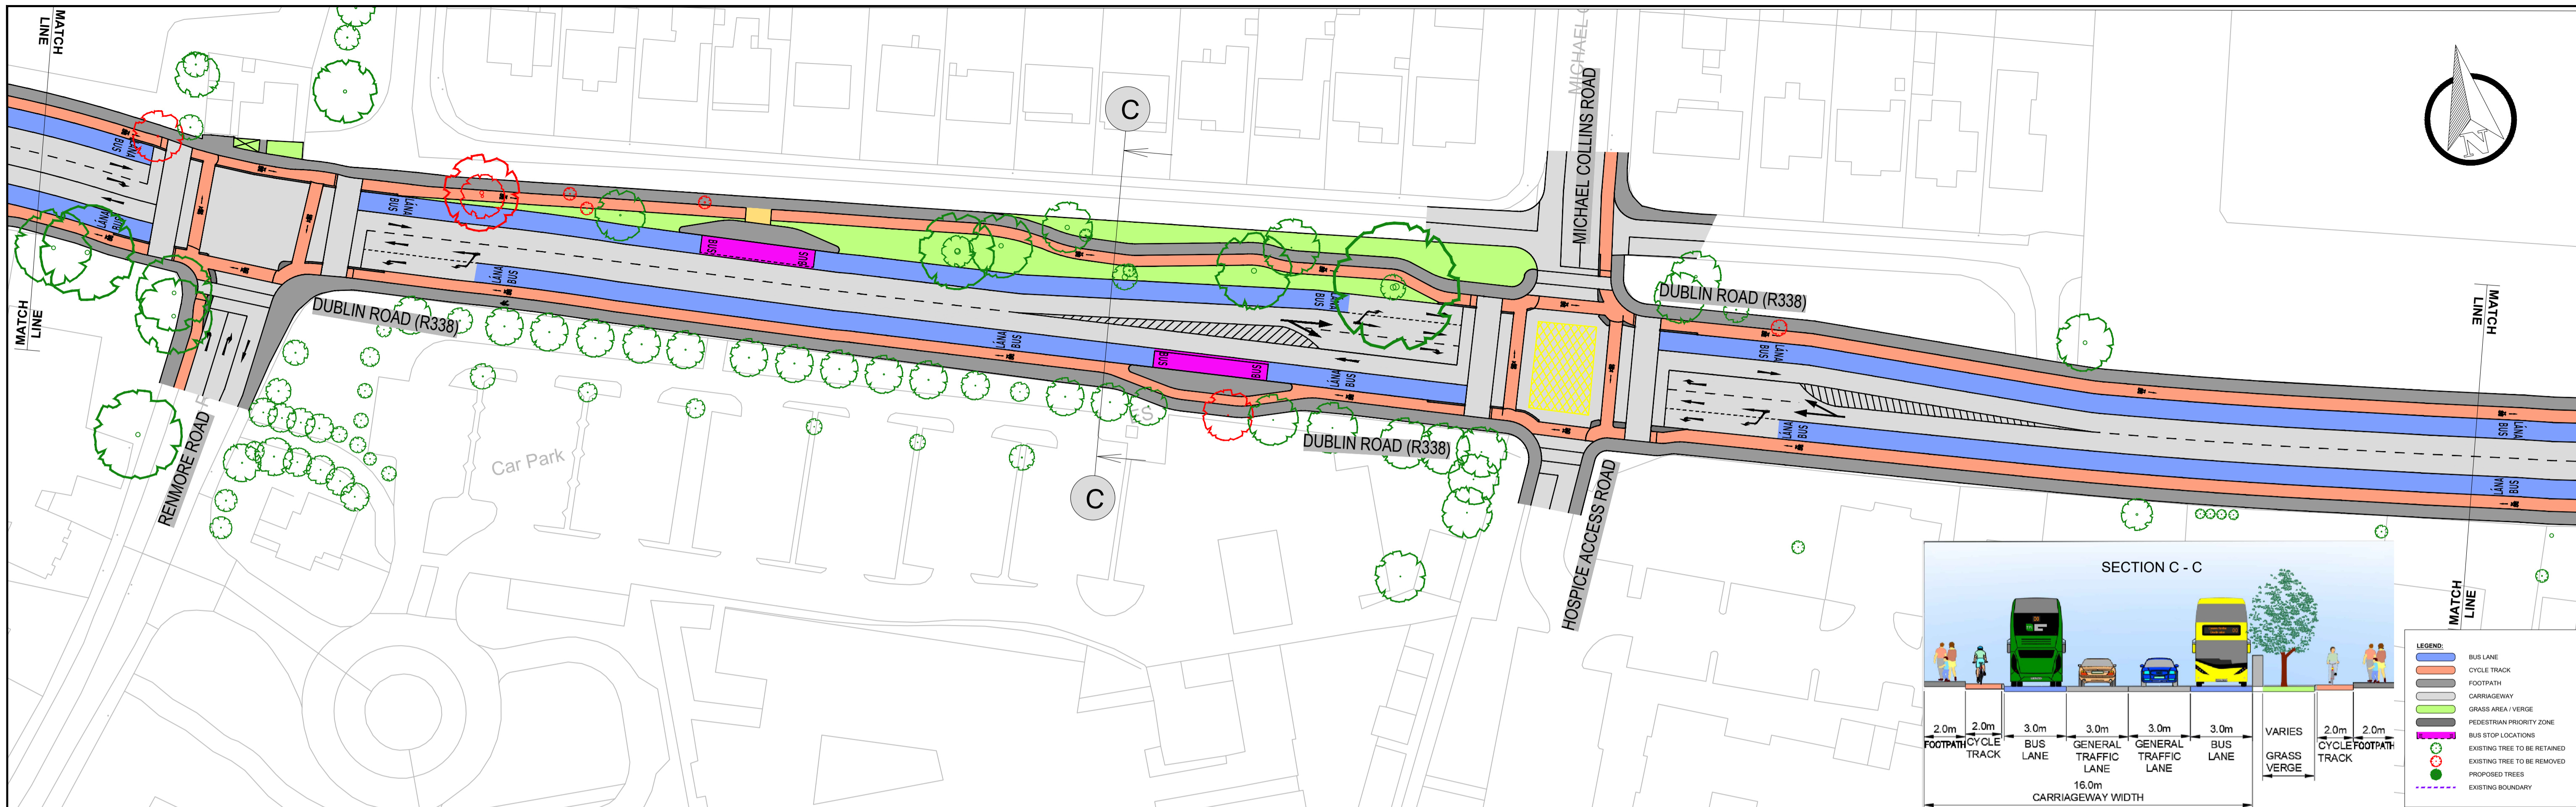


© Copyright Ordnance Survey Ireland. All rights reserved.
Licence No. 2022/21/CCMA/Galway City Council

Tionscaldal Éireann
Project Ireland
2040

BUS CONNECTS GALWAY
SUSTAINABLE TRANSPORT FOR A BETTER CITY.

NTA
Údarás Náisiúnta Iompair
National Transport Authority

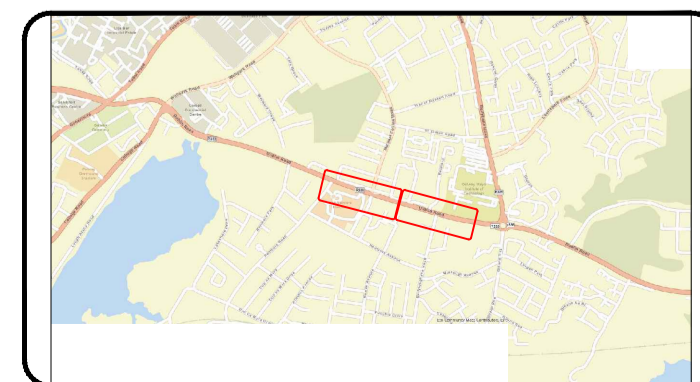


Notes:
DO NOT SCALE, use figured dimensions only.
All levels are referred to Ordnance Survey Datum, Mean Head.
This drawing is the property of Barry Transportation. It is a confidential document and must not be copied, used, or its contents divulged without prior written consent. This document should not be relied on or used in circumstances other than those for which it was originally prepared. Barry Transportation accepts no responsibility for this document to any other party other than the party by whom it was commissioned.



Rev.	Date	Drawn	Description	Chk'd	Appr.
P01	08/03/2023	WV	ISSUE FOR INFORMATION	RC	JN

Project Title:	BUSCONNECTS GALWAY: DUBLIN ROAD	Status:	S3
Drawing Title:	PREFERRED OPTION SHEET 2 OF 6	Rev:	P01
Designed: WV	Drawn No.		
Drawn: WV	22047-BTL-ZZ-DR-CR-06001		
Approved: JN	Scale at A1: 1:500		
Reviewed: JN	Date: MAR 2023		

File Name: R332 Projects\22047 - BusConnects Galway - Dublin Road\00_GEM\020_Drawing\22047-BTL-ZZ-DR-CR-06001_Prefereed_Plan.dwg

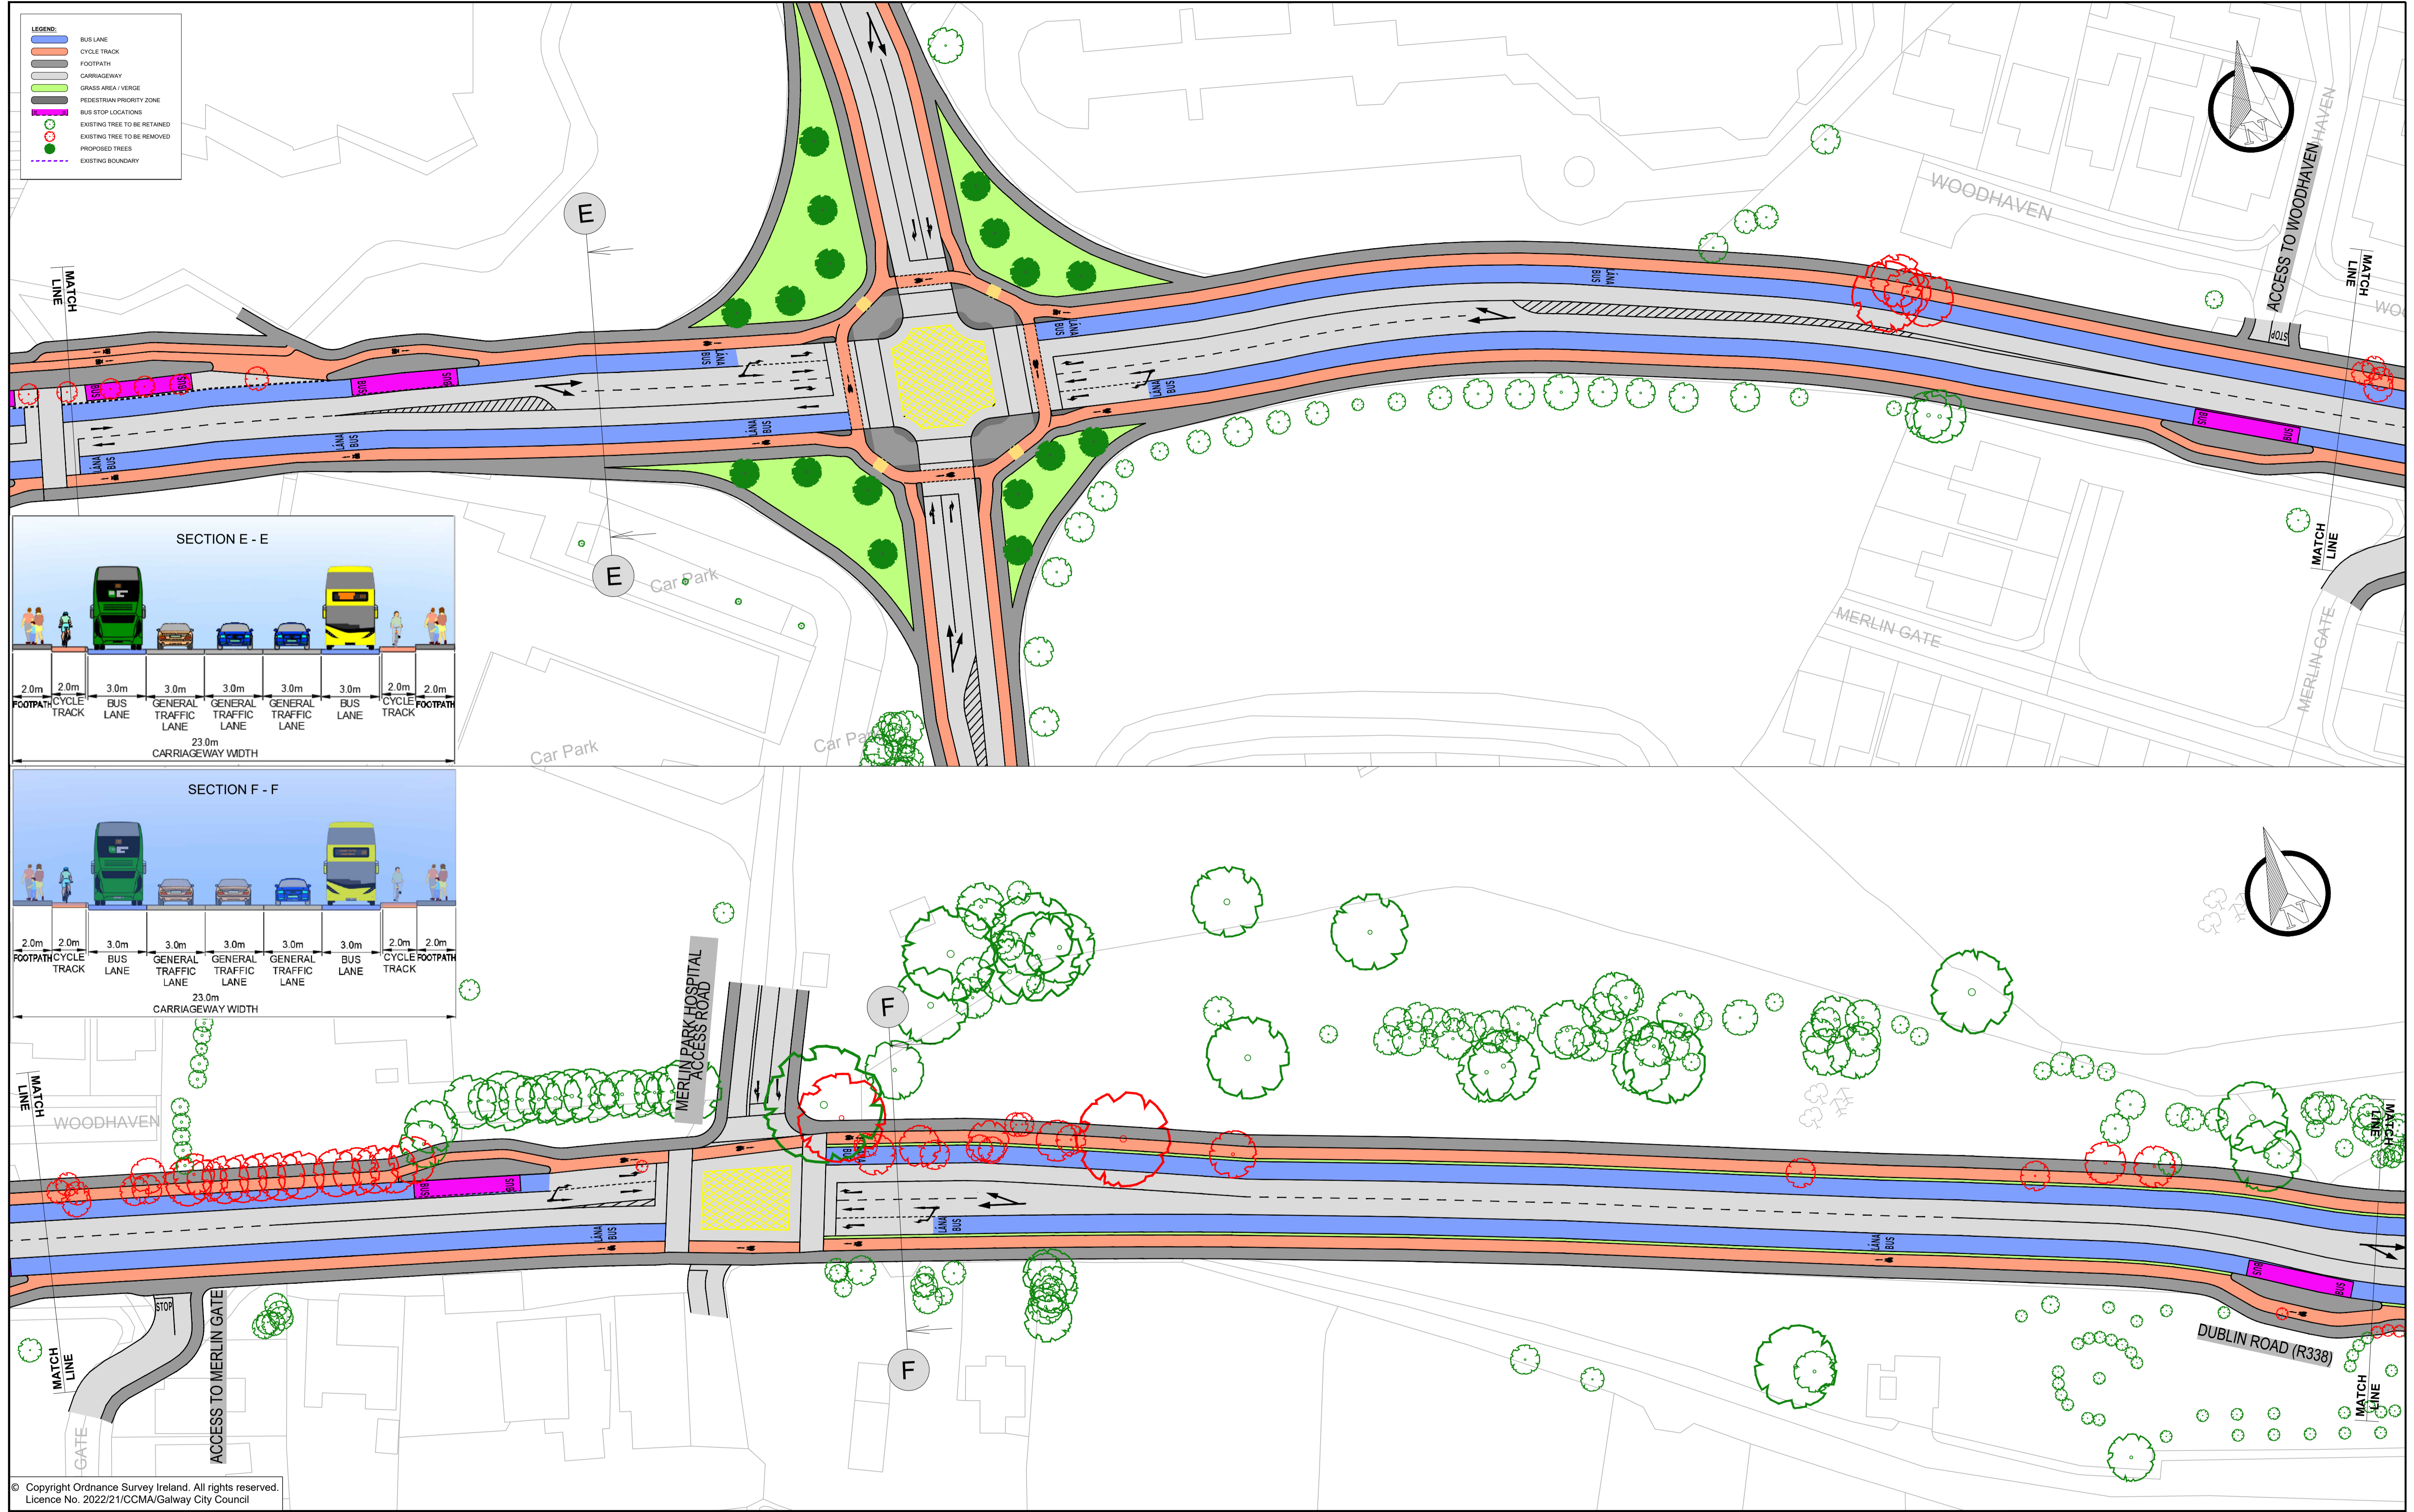

- LEGEND**
- BUS LANE
 - CYCLE TRACK
 - FOOTPATH
 - CARRIAGEWAY
 - GRASS AREA / VERGE
 - PEDESTRIAN PRIORITY ZONE
 - BUS STOP LOCATIONS
 - EXISTING TREE TO BE RETAINED
 - EXISTING TREE TO BE REMOVED
 - PROPOSED TREES
 - EXISTING BOUNDARY

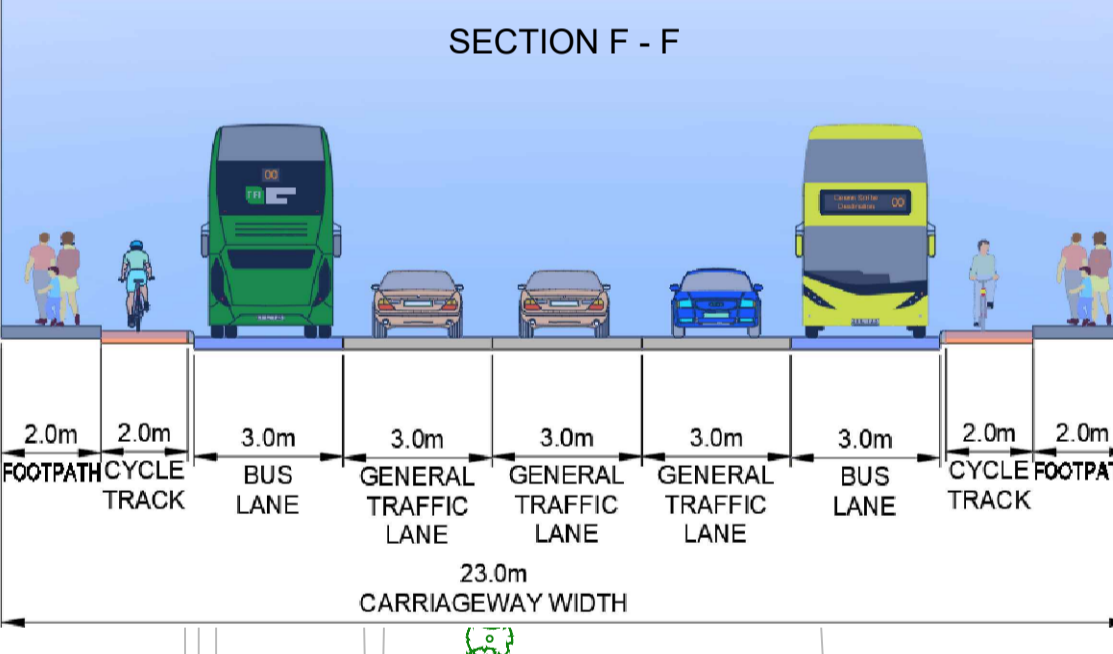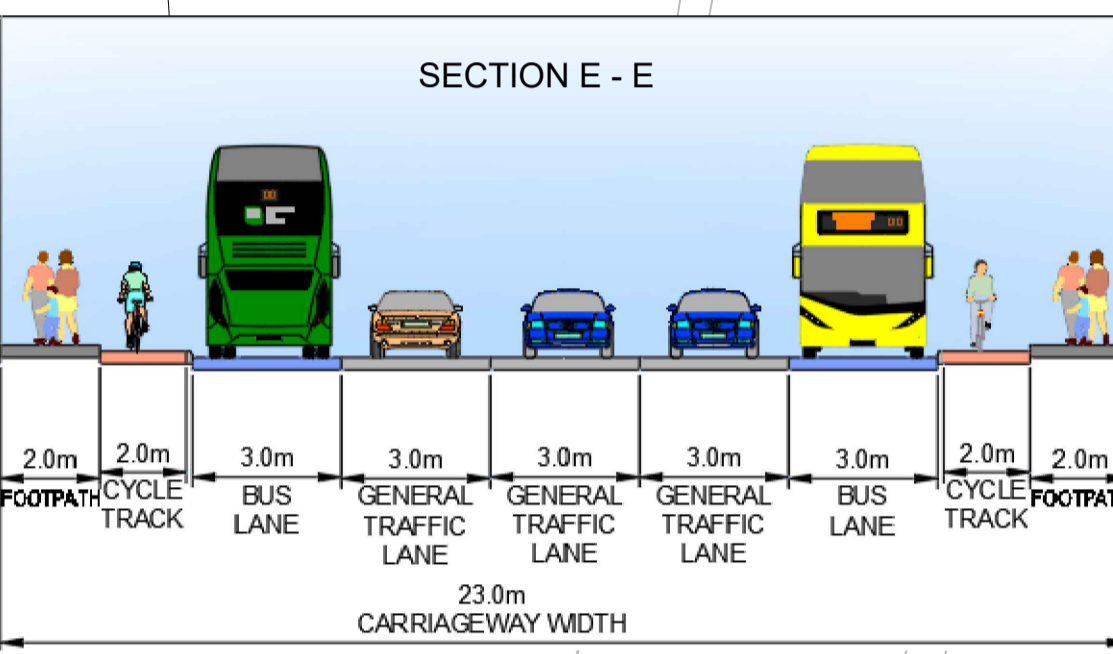

© Copyright Ordnance Survey Ireland. All rights reserved.
Licence No. 2022/21/CCMA/Galway City Council

SUSTAINABLE TRANSPORT FOR A BETTER CITY.

Údarás Náisiúnta Iompair
National Transport Authority





Notes:
DO NOT SCALE, use figured dimensions only.
All levels are referred to Ordnance Survey Datum, Malin Head.
This drawing is the property of Barry Transportation. It is a confidential document and must not be copied, used, or its contents divulged without prior written consent. This document should not be relied on or used in circumstances other than those for which it was originally prepared. Barry Transportation accepts no responsibility for this document to any other party other than the party by whom it was commissioned.

Rev.	Date	Drawn	Description	Chk'd	Appr.
P01	08/03/2023	WV	ISSUE FOR INFORMATION	RC	JN

Project Title: BUSCONNECTS GALWAY: DUBLIN ROAD		Status: S3
Drawing Title: PREFERRED OPTION SHEET 3 OF 6		Rev: P01
Designed: WV	Drawn No. 22047-BTL-ZZ-DR-06002	
Drawn: WV	Scale at A1: 1:500	
Approved: JN	Date: MAR 2023	
Reviewed: JN		

File Name: R332 Projects\22047 - BusConnects Galway - Dublin Road\00 GEN\020 Drawing\22047-BTL-ZZ-DR-0600040_Emerging_Prefereed_RouteP01.dwg


- LEGEND:**
- BUS LANE
 - CYCLE TRACK
 - FOOTPATH
 - CARRIAGEWAY
 - GRASS AREA / VERGE
 - PEDESTRIAN PRIORITY ZONE
 - BUS STOP LOCATIONS
 - EXISTING TREE TO BE RETAINED
 - EXISTING TREE TO BE REMOVED
 - PROPOSED TREES
 - EXISTING BOUNDARY

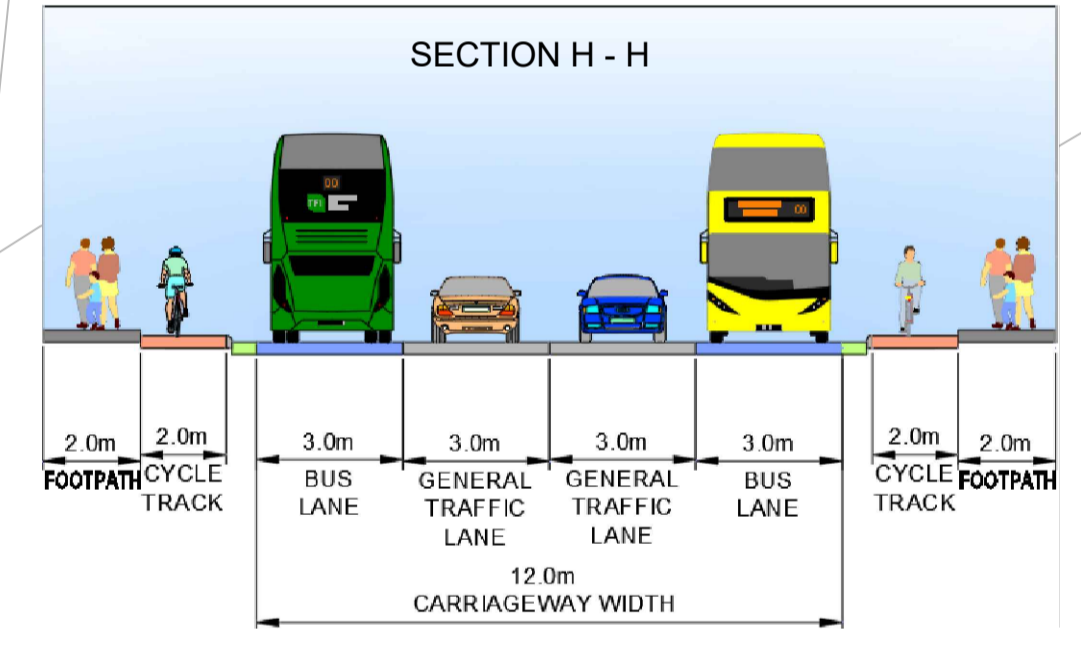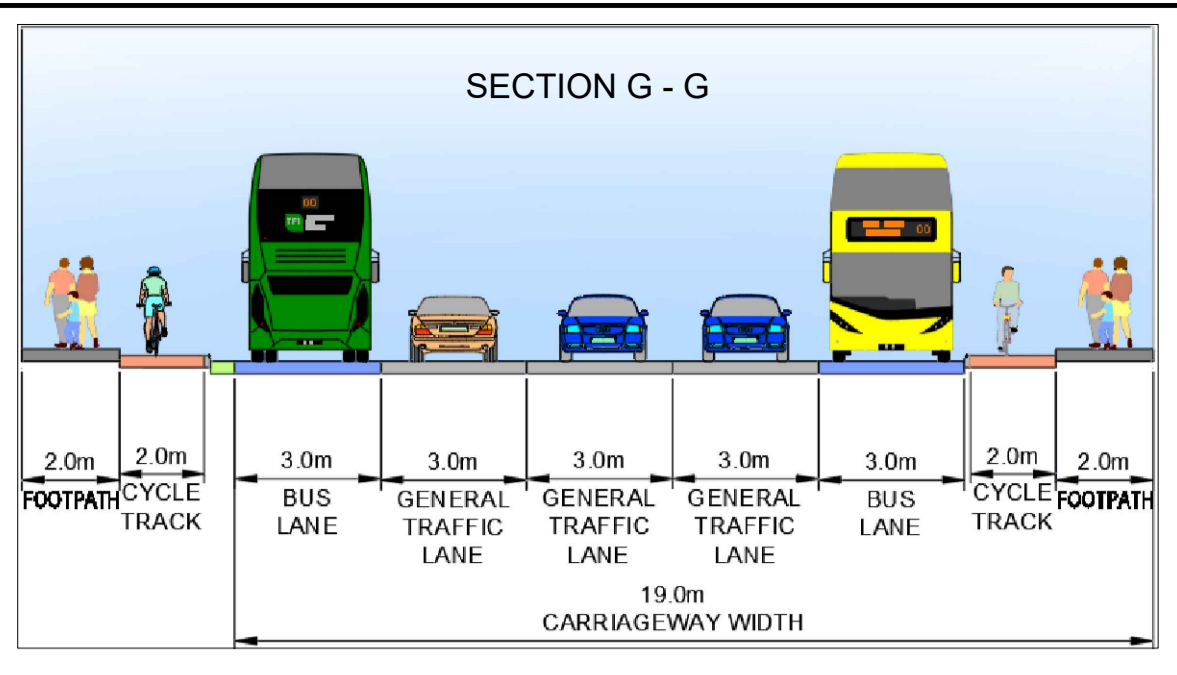

© Copyright Ordnance Survey Ireland. All rights reserved.
Licence No. 2022/21/CCMA/Galway City Council

SUSTAINABLE TRANSPORT FOR A BETTER CITY.

Údarás Náisiúnta Iompair
National Transport Authority

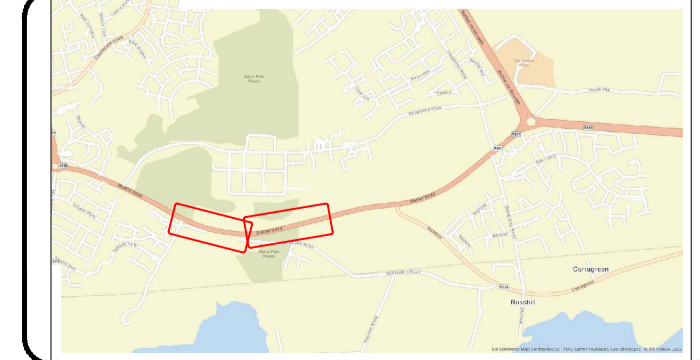

Notes:





DO NOT SCALE, use figured dimensions only.
All levels are referred to Ordnance Survey Datum, Malin Head.

This drawing is the property of Barry Transportation. It is a confidential document and must not be copied, used, or its contents divulged without prior written consent. This document should not be relied on or used in circumstances other than those for which it was originally prepared. Barry Transportation accepts no responsibility for this document to any other party other than the party by whom it was commissioned.


Rev.	Date	Drawn	Description	Chk'd	Appr.
P01	08/03/2023	WV	ISSUE FOR INFORMATION	RC	JN

Project Title: BUSCONNECTS GALWAY: DUBLIN ROAD		Status: S3
Drawing Title: PREFERRED OPTION SHEET 4 OF 6		Rev: P01
Designed: WV	Drawn: WV	Approved: JN
Reviewed: JN	Scale at A1: 1:500	Date: MAR 2023

File Name: R332 Projects\22407 - BusConnects Galway - Dublin Road\00 GEN\020 Drawing\22407-BTL-ZZ-DR-CR-06003_Emerging_Prefered_RouteP01.dwg

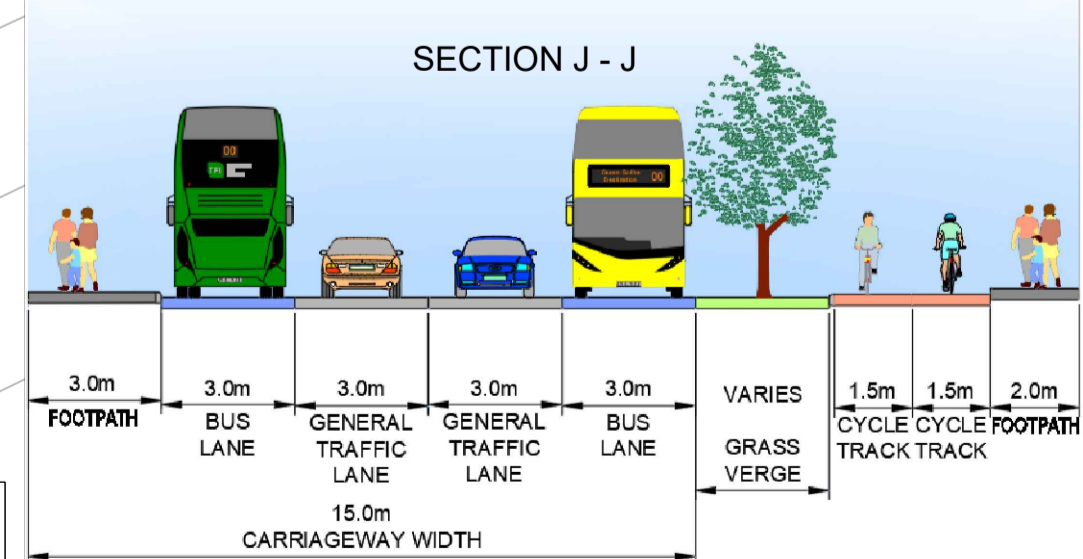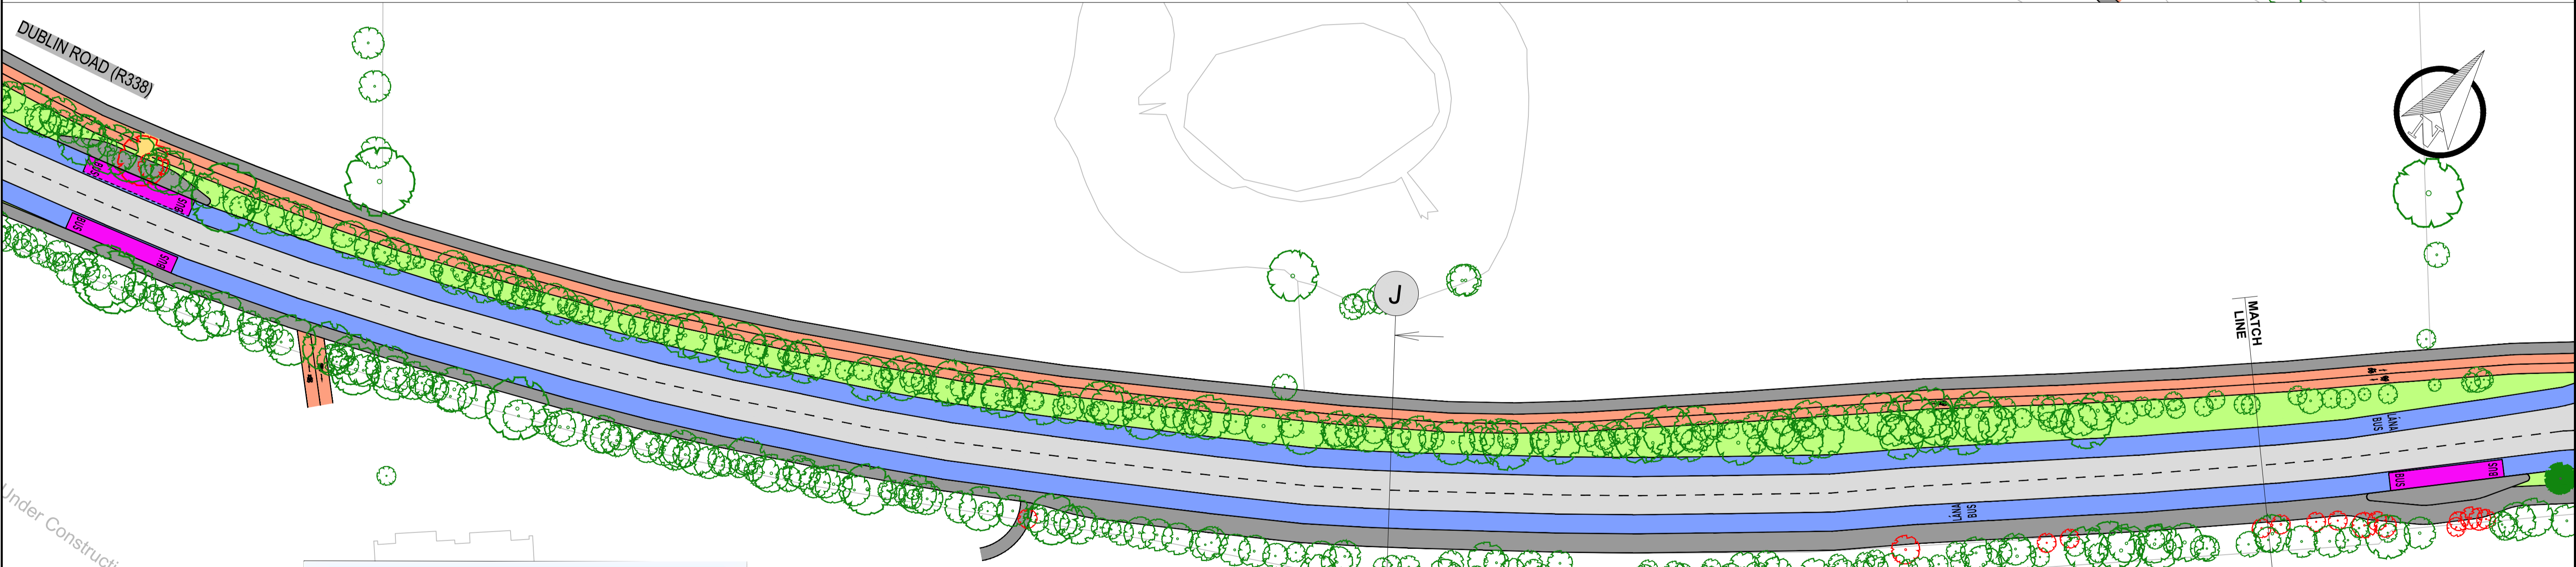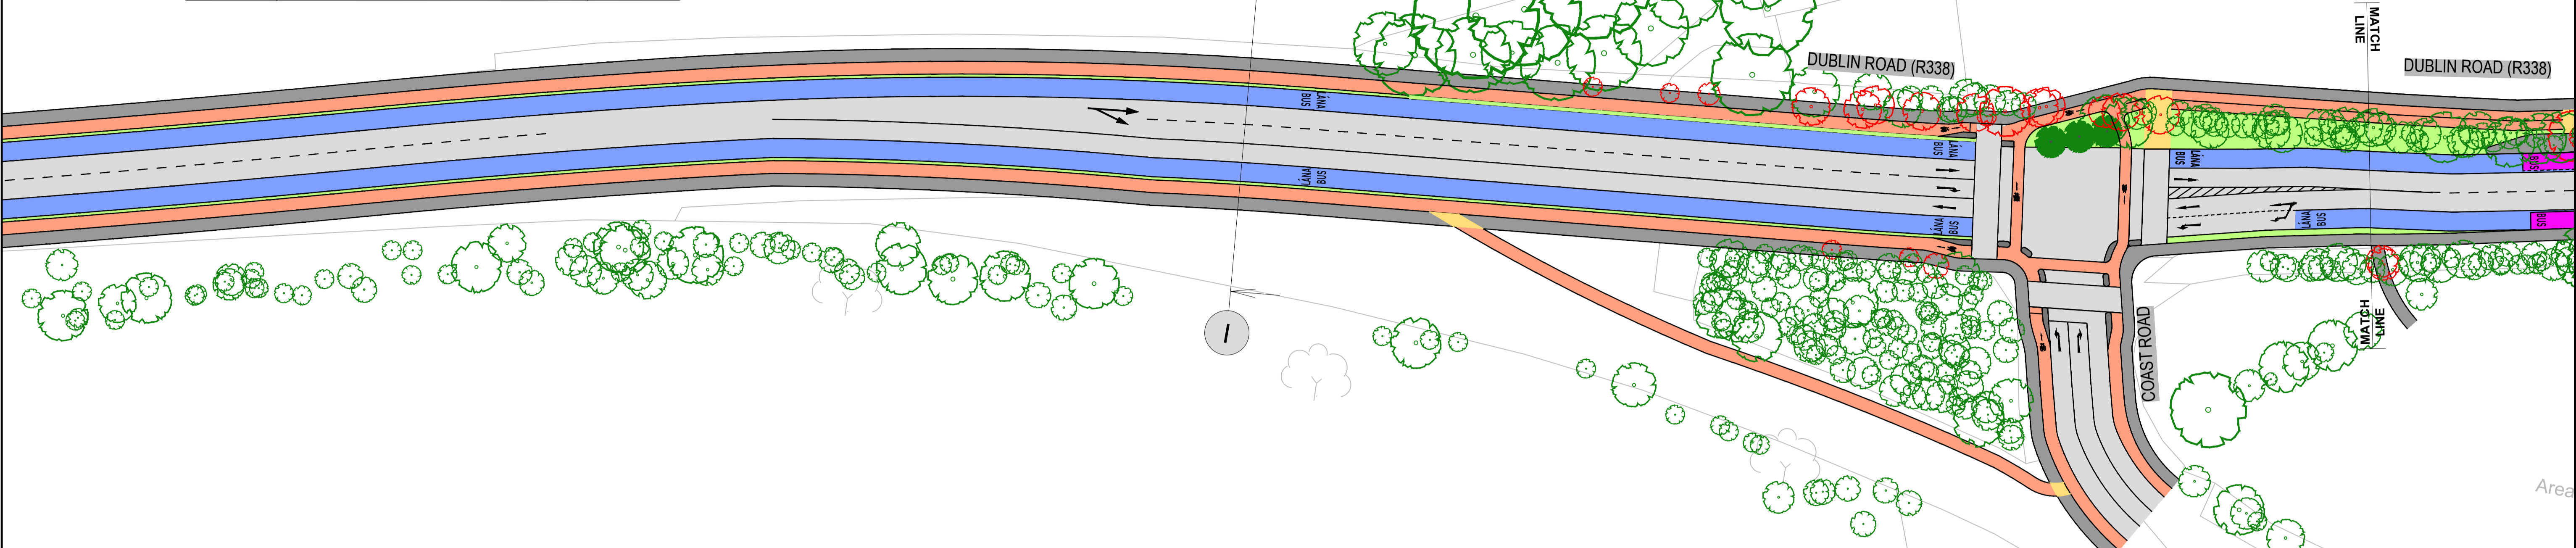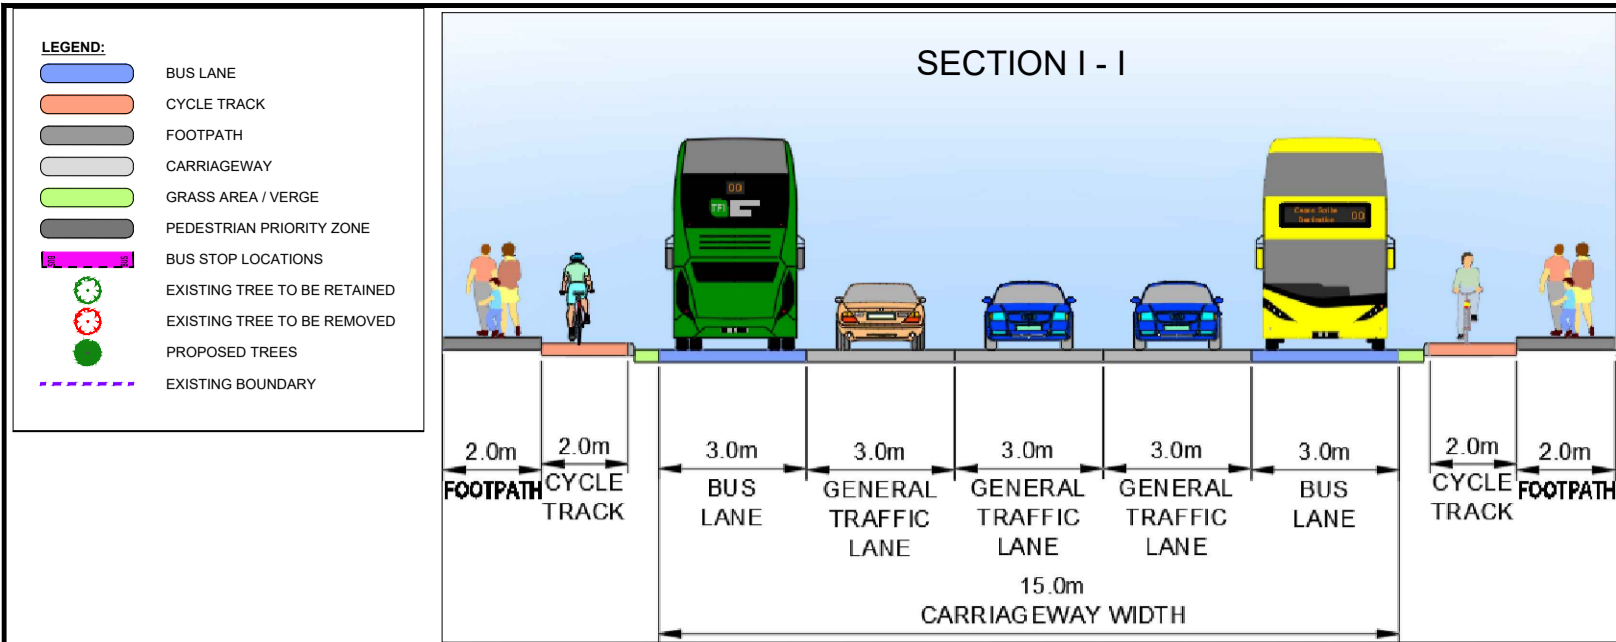

© Copyright Ordnance Survey Ireland. All rights reserved. Licence No. 2022/21/CCMA/Galway City Council


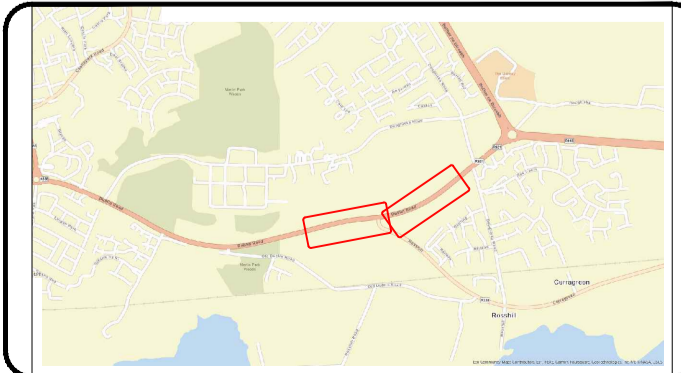


Notes:
 DO NOT SCALE, use figured dimensions only.
 All levels are referred to Ordnance Survey Datum, Malin Head.
 This drawing is the property of Barry Transportation. It is a confidential document and must not be copied, used, or its contents divulged without prior written consent. This document should not be relied on or used in circumstances other than those for which it was originally prepared. Barry Transportation accepts no responsibility for this document to any other party other than the party by whom it was commissioned.

Rev.	Date	Drawn	Description	Chk'd	Appr.
P01	08/03/2023	WV	ISSUE FOR INFORMATION	RC	JN

Project Title:	BUSCONNECTS GALWAY: DUBLIN ROAD	Status:	S3
Drawing Title:	PREFERRED OPTION SHEET 5 OF 6	Rev:	P01
Designed: WV	Drawn: WV	Approved: JN	Reviewed: JN
Drawn No.:	22047-BTL-ZZ-DR-CR-06004	Scale at A1:	1:500
Date:	MAR 2023		


File Name: R332-Projects\22047 - BusConnects Galway - Dublin Road\00_GEM\020 Drawing\22047-BTL-ZZ-DR-CR-06004_Emerging_Prefered_RouteP05.dwg

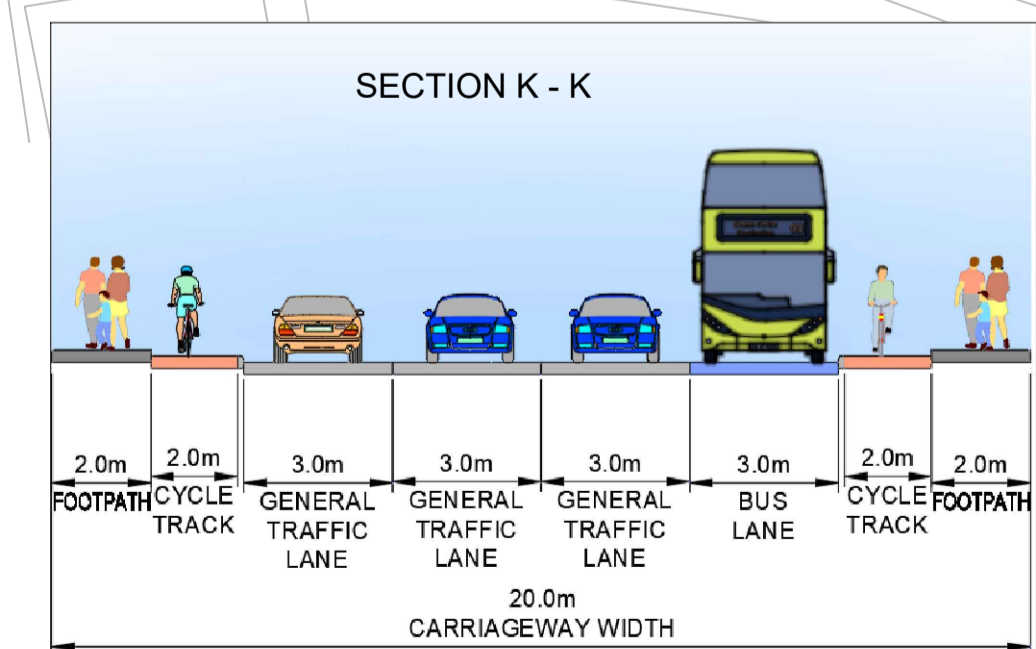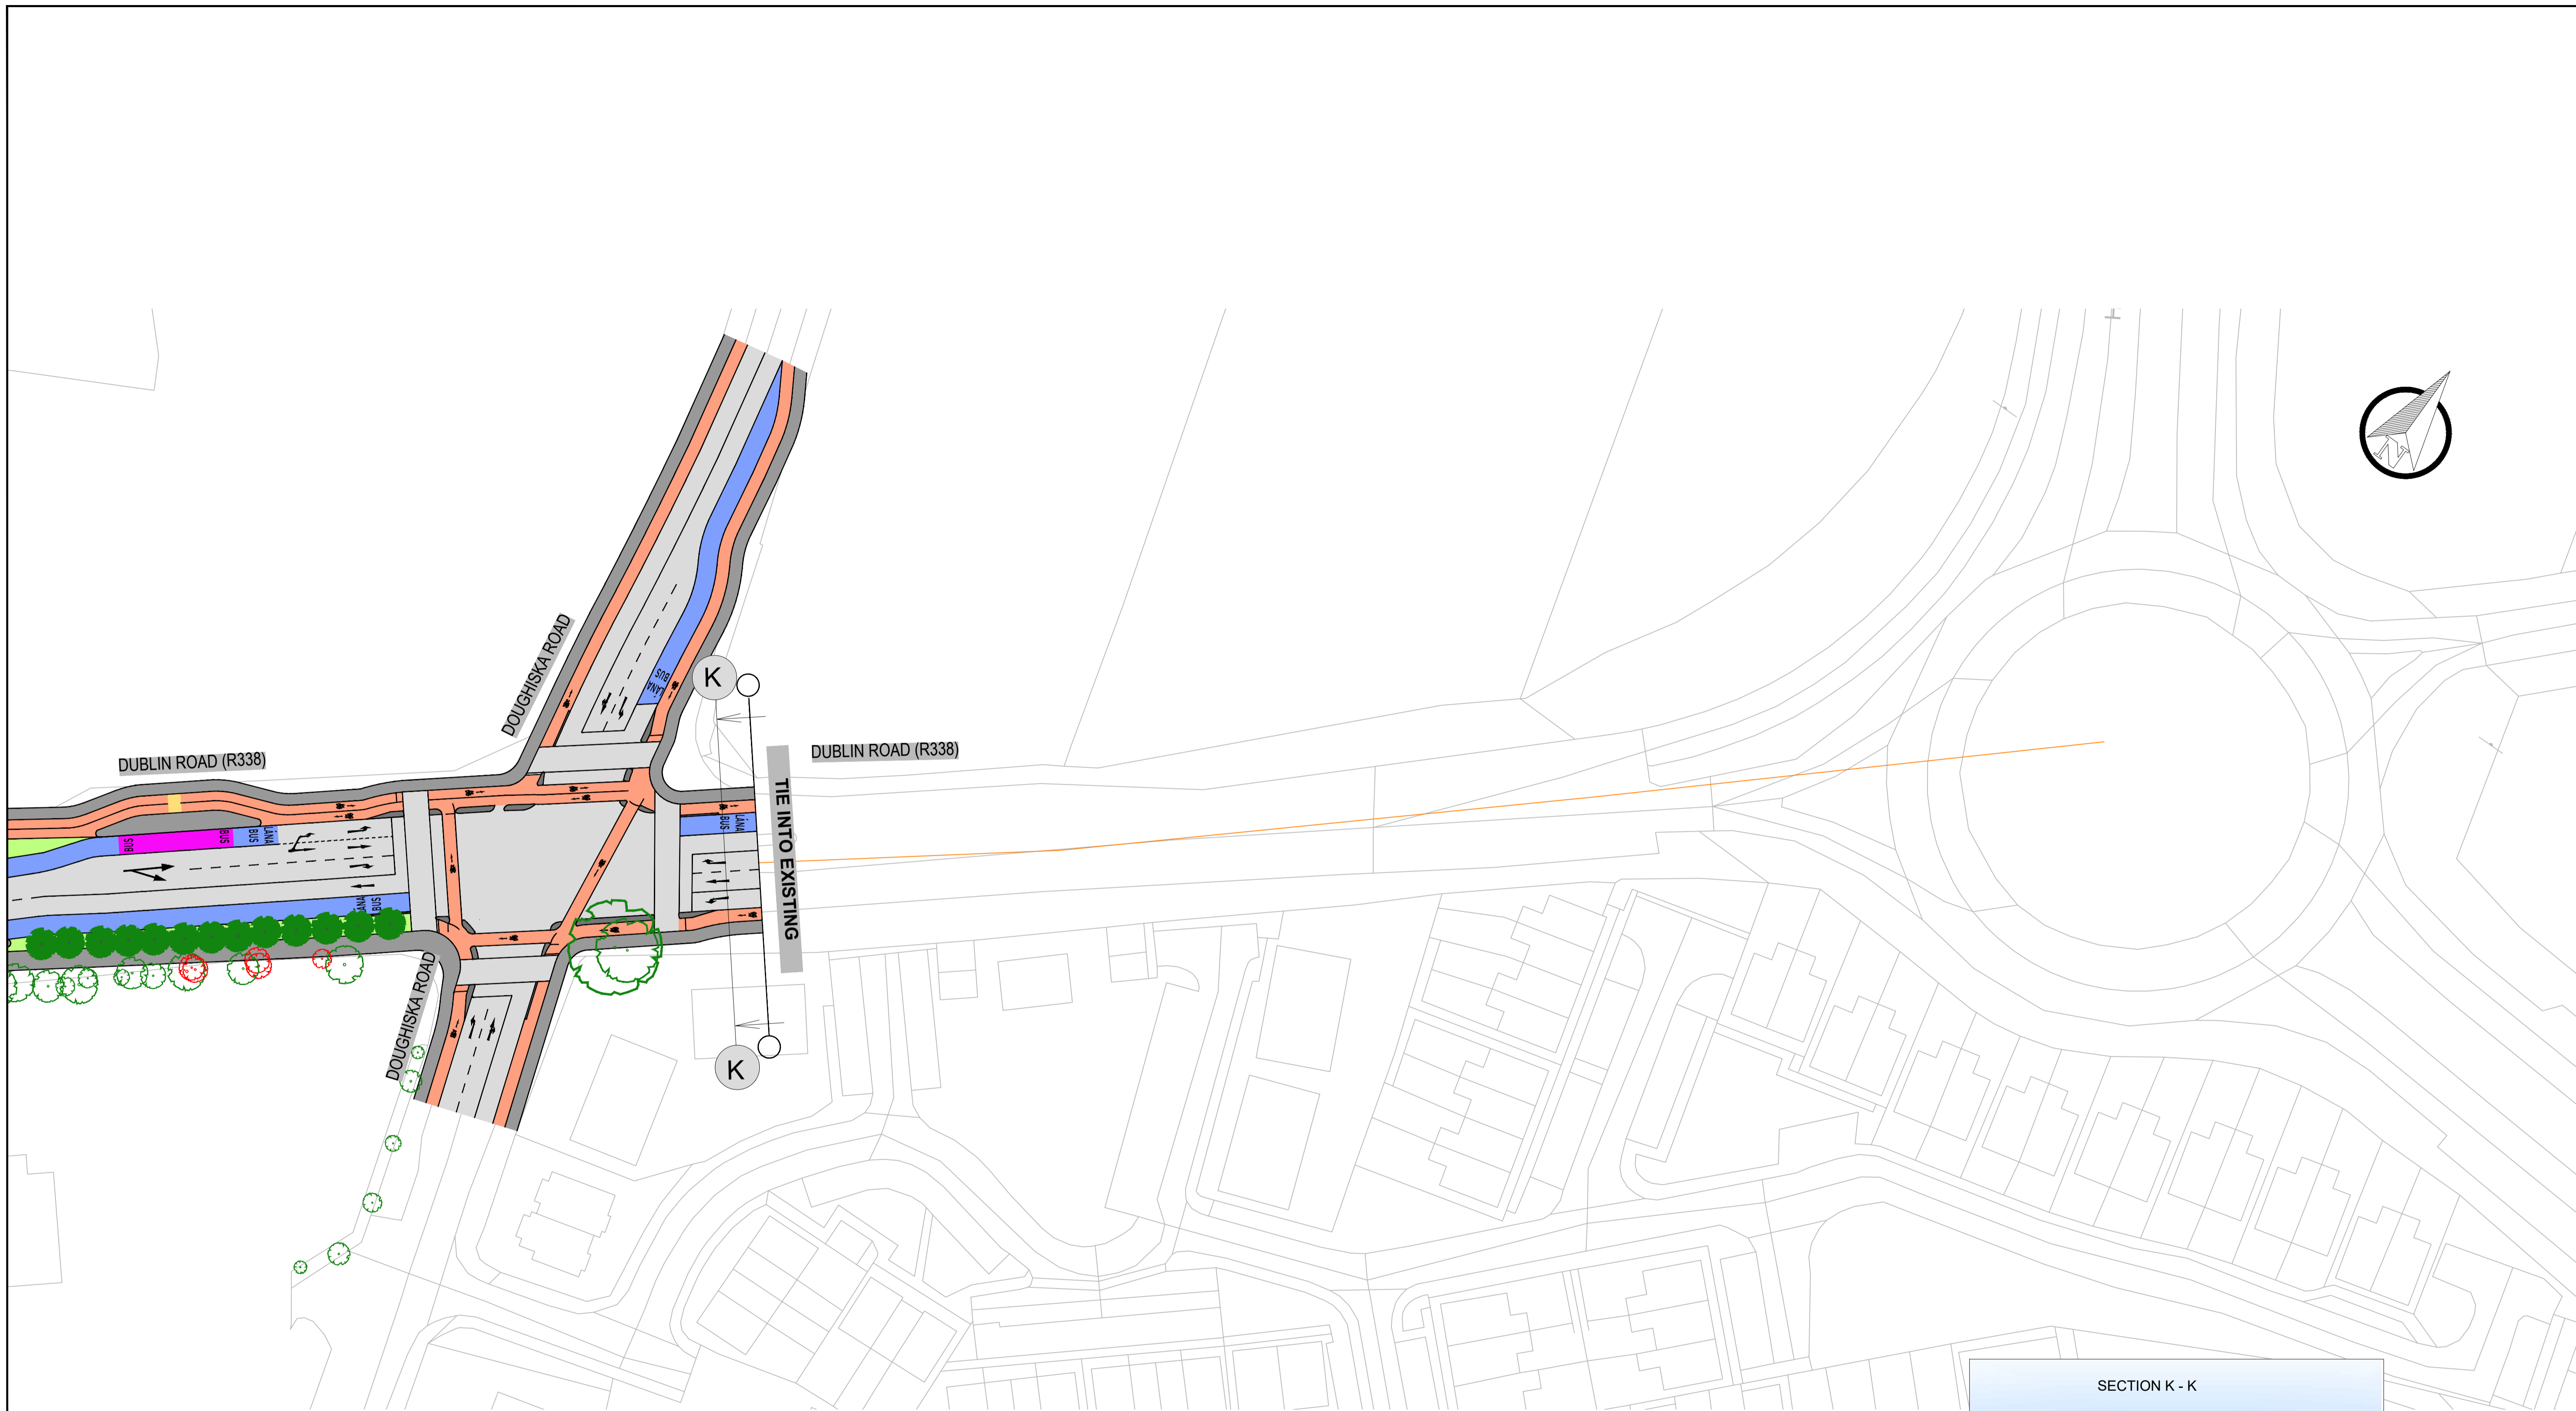

LEGEND:

- BUS LANE
- CYCLE TRACK
- FOOTPATH
- CARRIAGEWAY
- GRASS AREA / VERGE
- PEDESTRIAN PRIORITY ZONE
- BUS STOP LOCATIONS
- EXISTING TREE TO BE RETAINED
- PROPOSED TREES
- EXISTING BOUNDARY

© Copyright Ordnance Survey Ireland. All rights reserved.
Licence No. 2022/21/CCMA/Galway City Council

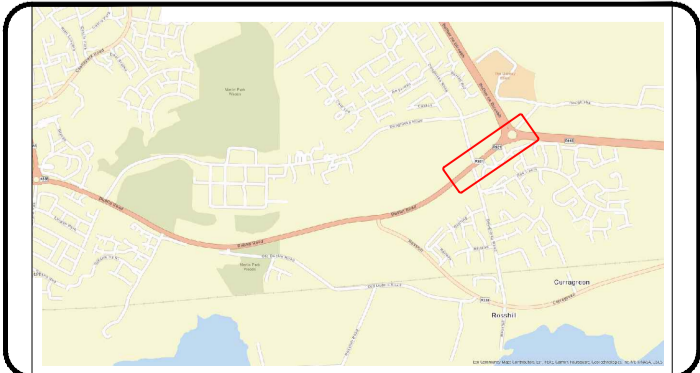

Notes:
DO NOT SCALE, use figured dimensions only.
All levels are referred to Ordnance Survey Datum, Malin Head.
This drawing is the property of Barry Transportation. It is a confidential document and must not be copied, used, or its contents divulged without prior written consent. This document should not be relied on or used in circumstances other than those for which it was originally prepared. Barry Transportation accepts no responsibility for this document to any other party other than the party by whom it was commissioned.

Rev.	Date	Drawn	Description	Chk'd	Appr.
P01	08/03/2023	WV	ISSUE FOR INFORMATION	RC	JN

Project Title: BUSCONNECTS GALWAY: DUBLIN ROAD		Status: S3
Drawing Title: PREFERRED OPTION SHEET 6 OF 6		Rev: P01
Designed: WV	Drawn: WV	Approved: JN
Reviewed: JN	Scale at A1: 1:500	Date: MAR 2023

File Name: R322-Projects\22047-BTL-ZZ-DR-0600040_Emerging_Prefereed_RouteP05.dwg